


TRANSCENDENCIAS COMERCIALES, S.L.

PREINSTALLATION HC-2000 Classic

ESCALA	FECHA	NOMBRE
DIBUJADO		AITOR LÓPEZ
MODIFICADO		

HC2000 Classic

ESTA TERMINANTEMENTE PROHIBIDO REALIZAR CUALQUIER COPIA DE ESTE PLANO SIN PERMISO EXPRESO DE TRANSCENDENCIAS COMERCIALES,S.L.

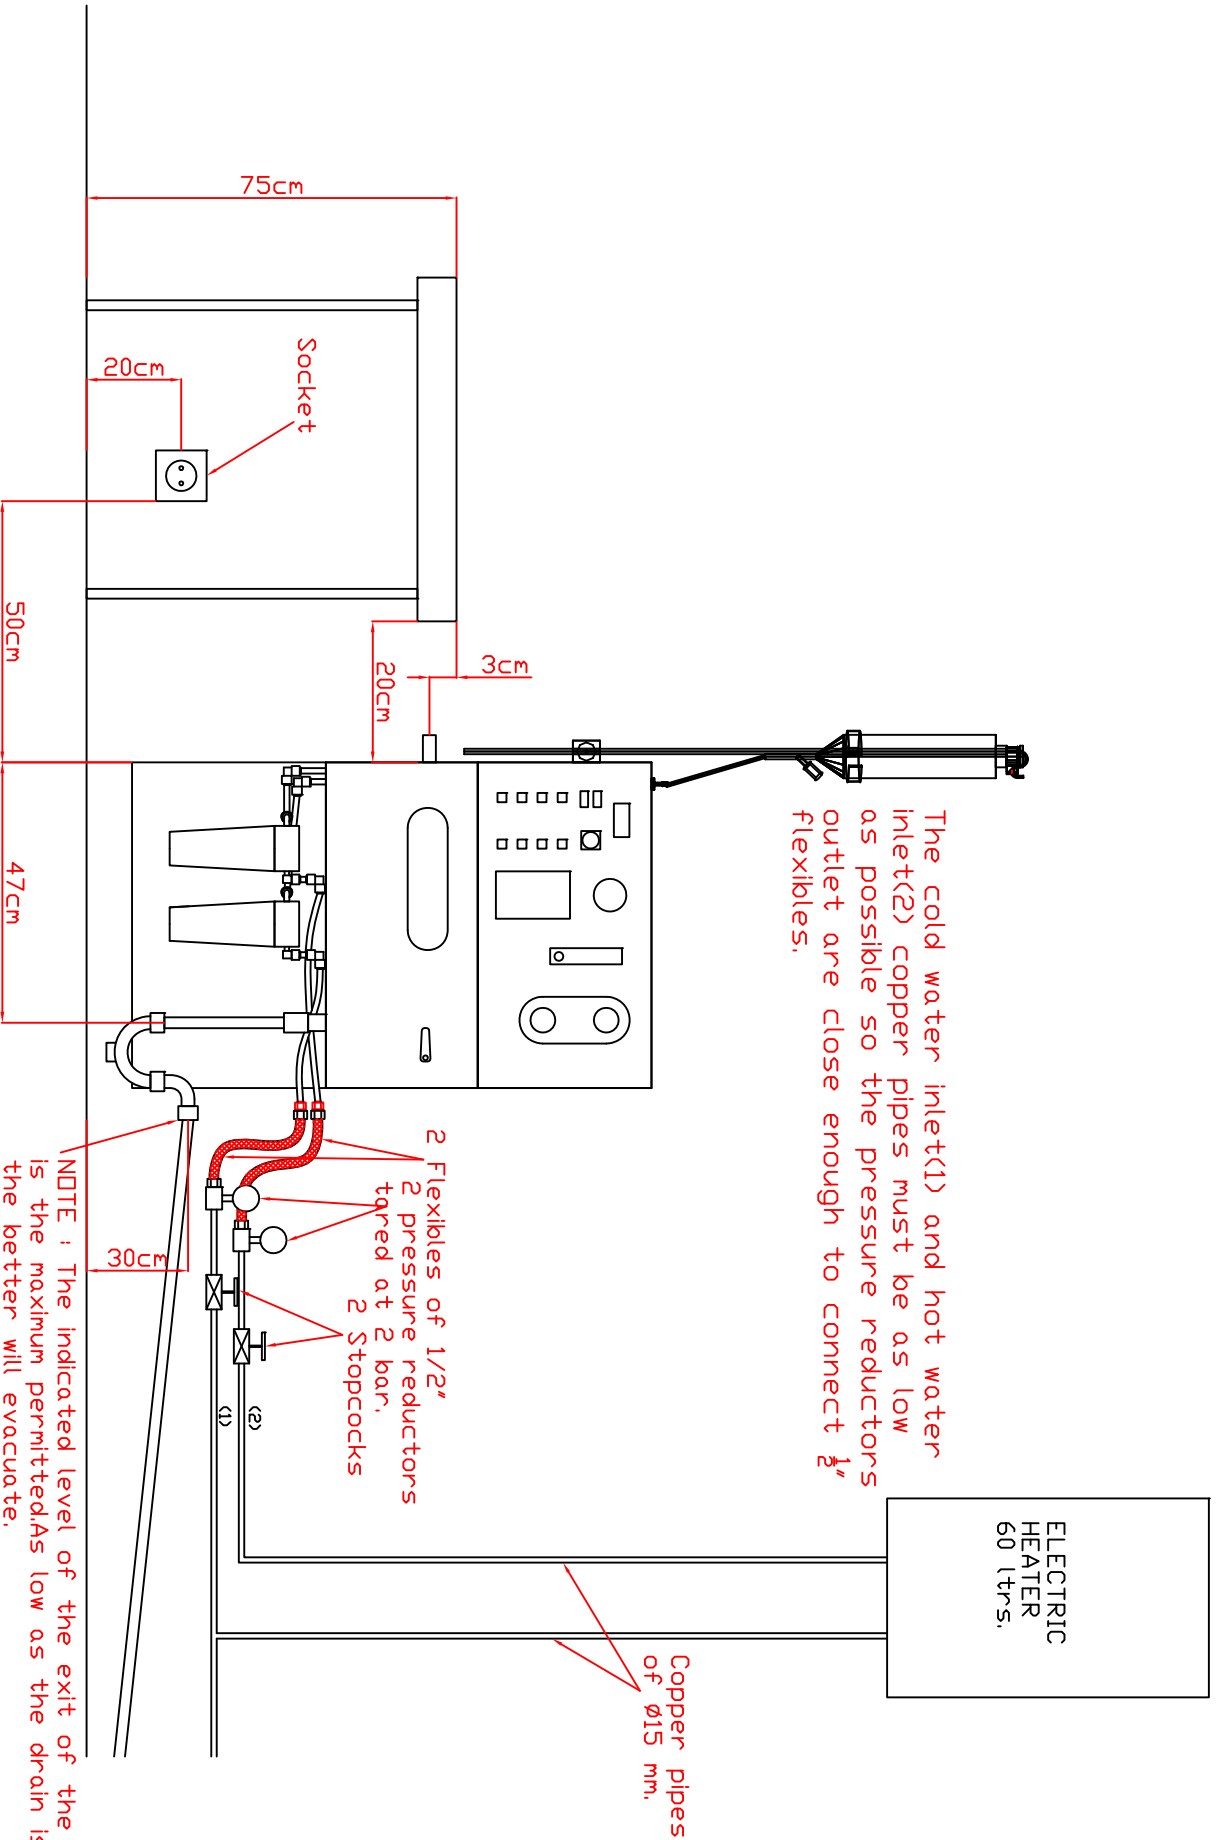

The cold water inlet(1) and hot water inlet(2) copper pipes must be as low as possible so the pressure reducers outlet are close enough to connect $\frac{1}{2}$ " flexibles.

ELECTRIC
HEATER
60 ltrs.

Copper pipes
of $\varnothing 15$ mm.